



PLATE NO. - 3

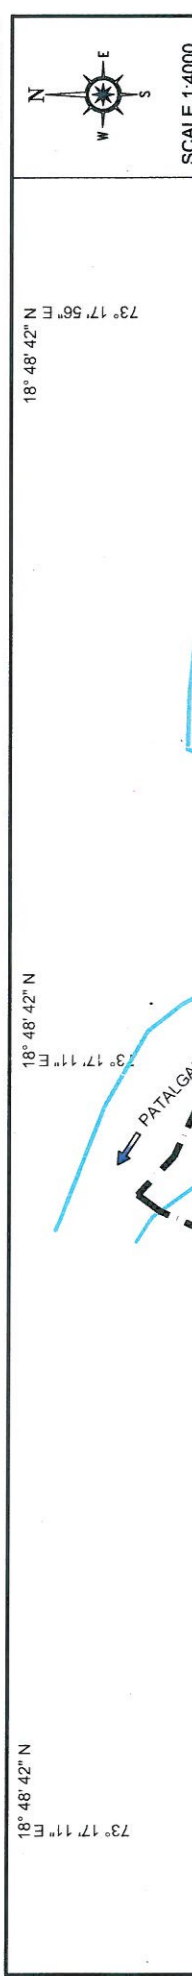

SCALE 1:4000  
 VILLAGE - NIPHAN  
 TALUKA - KHALAPUR  
 DISTRICT - RAIGAD

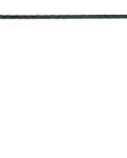

GOVERNMENT OF MAHARASHTRA WATER RESOURCES DEPARTMENT	
THANE IRRIGATION CIRCLE, THANE	
RAIGAD IRRIGATION DIVISION, KOLAD	
COMPUTATION OF HFL AND HYDRAULIC STUDY OF PATALGANGA RIVER TAL - KHALAPUR	
TITLE :- MAP SHOWING H.F.L. (RED LINE & BLUE LINE) OF PATALGANGA RIVER VILLAGE- NIPHAN	
SURVEYED & PREPARED BY A.D. ENGINEERS, PUNE PO Oms. Plot No.-8, Mayer Colony, Kothrud, Pune-411 008	ASSISTANT ENGINEER Raigad Irrigation Div., Kolad
EXECUTIVE ENGINEER Raigad Irrigation Div., Kolad	DWG. NO.

S.NO.	DESCRIPTION	SIGN.	S.NO.	DESCRIPTION	SIGN
1	H.F.L. (RED LINE)		8	Temple / House	
2	H.F.L. (BLUE LINE)		9	Handpump / Water Tank	
3	Road / Cart Track		10	Nalla / River	
4	Road Bridge		11	Bore Well / Well	
5	Village Boundary		12	Contour 1m / 5m	
6	Village / Gaonhan		13	Pond	
7	Ep. Ht. Dp & Tower		14	TBM	