


N- 2053000

N- 2052500

94

N- 2052000

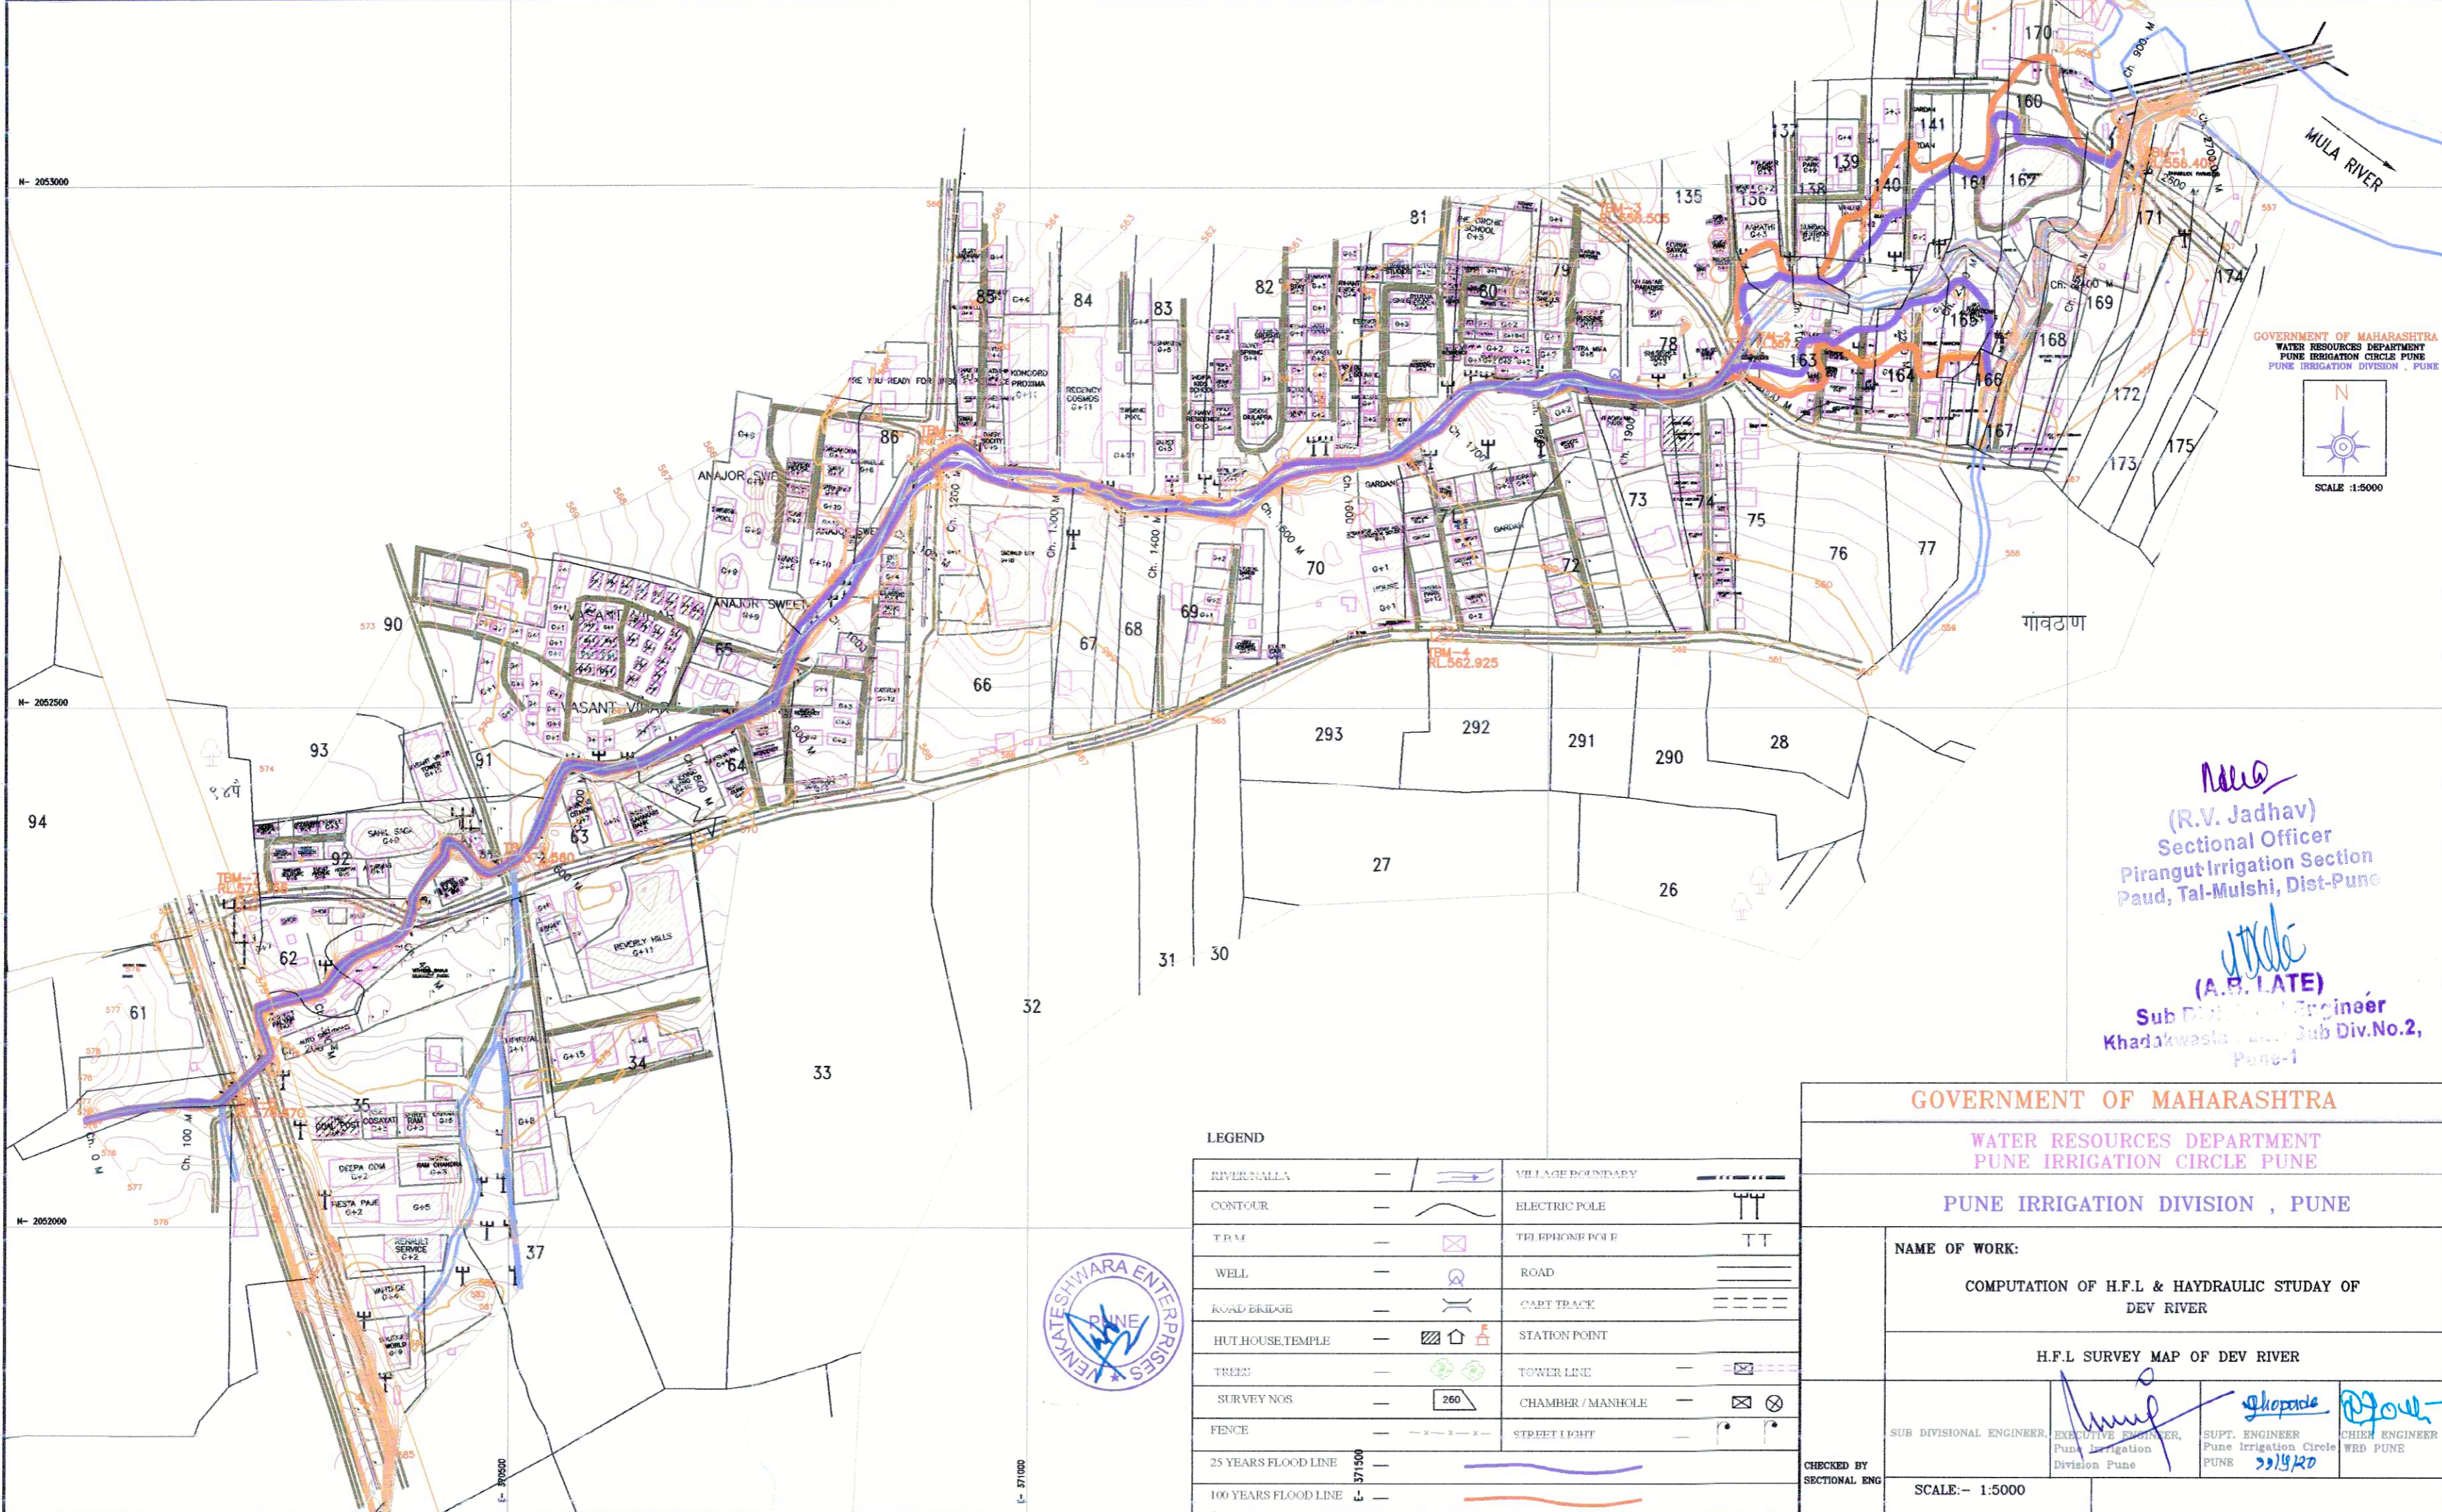

GOVERNMENT OF MAHARASHTRA
 WATER RESOURCES DEPARTMENT
 PUNE IRRIGATION CIRCLE PUNE
 PUNE IRRIGATION DIVISION , PUNE



SCALE :1:5000

(Signature)
 (R.V. Jadhav)
 Sectional Officer
 Pirangut Irrigation Section
 Paud, Tal-Mulshi, Dist-Pune

(Signature)
 (A.B. LATE)
 Sub Divisional Engineer
 Khadakwasta Sub Div.No.2,
 Pune-1

GOVERNMENT OF MAHARASHTRA

WATER RESOURCES DEPARTMENT
 PUNE IRRIGATION CIRCLE PUNE

PUNE IRRIGATION DIVISION , PUNE

NAME OF WORK:
 COMPUTATION OF H.F.L & HAYDRAULIC STUDY OF
 DEV RIVER

H.F.L SURVEY MAP OF DEV RIVER

CHECKED BY SECTIONAL ENG	SUB DIVISIONAL ENGINEER, Pune Irrigation Division Pune	EXECUTIVE ENGINEER, Pune Irrigation Division Pune	SUPT. ENGINEER Pune Irrigation Circle PUNE 20/12/20	CHIEF ENGINEER WRD PUNE
-----------------------------	--	---	--	----------------------------

SCALE:- 1:5000

LEGEND

RIVER/NALLA		VILLAGE BOUNDARY	
CONTOUR		ELECTRIC POLE	
T.R.M		TELEPHONE POLE	
WELL		ROAD	
ROAD BRIDGE		CART TRACK	
HUT/HOUSE,TEMPLE		STATION POINT	
TREES		TOWER LINE	
SURVEY NOS.		CHAMBER / MANHOLE	
FENCE		STREET LIGHT	
25 YEARS FLOOD LINE			
100 YEARS FLOOD LINE			



E- 371000