


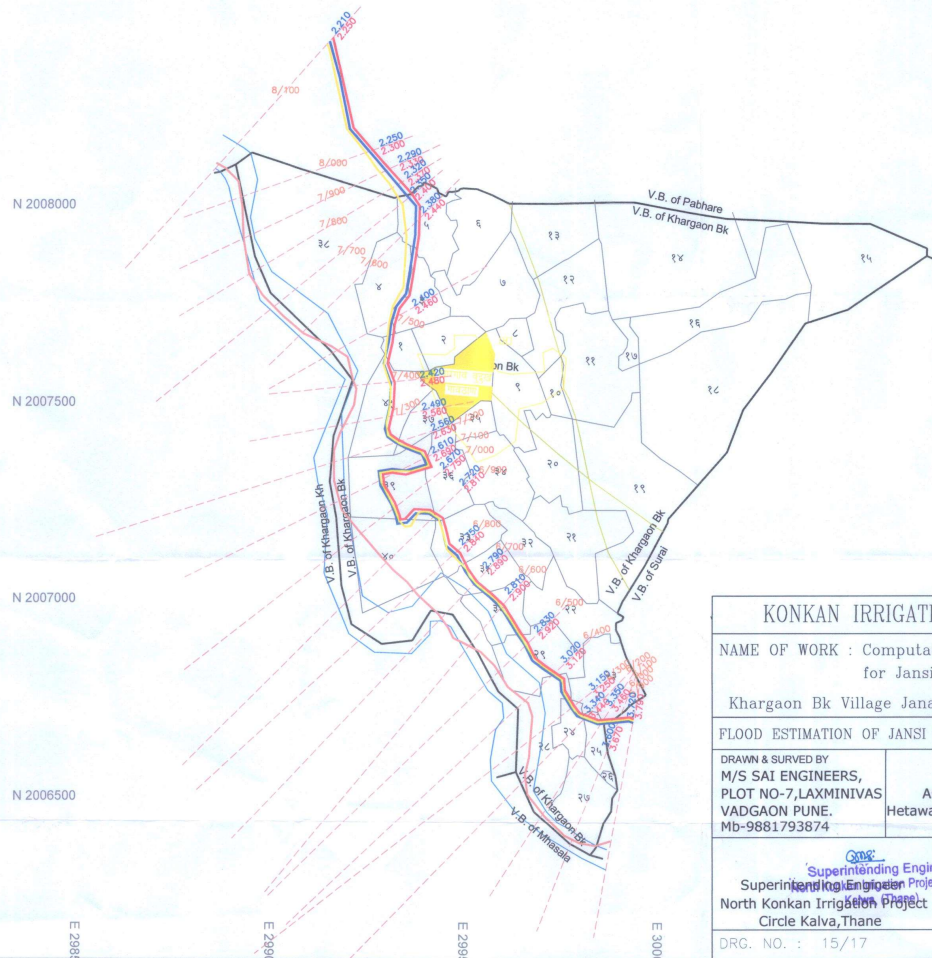

SCALE :- 1:8000

LEGEND :-

S.NO.	DESCRIPTION	SIGN.
1.	25 Year FLOOD LINE	
2.	100 Year FLOOD LINE	
3.	GAT NO	
4.	Road	
5.	Village Site	
6.	Bench mark	
7.	Position of Tank	
8.	Valley	



KONKAN IRRIGATION DEVELOPMENT CORPORATION

NAME OF WORK : Computation of Flood for Blue Line And Red Line for Jansi River at Mhasala

Khargaon Bk Village Janashi River (Ch.5/900 to 8/100 Km)

FLOOD ESTIMATION OF JANSI NADI

DRAWN & SURVED BY
M/S SAI ENGINEERS,
PLOT NO-7,LAXMINIVAS
VADGAON PUNE.
Mb-9881793874

Assistant Engg. Gr-1
Hetawane Project Sub.Dn-5
Kamarli

S.D. Jadhav
Executive Engineer
Hetawane Medium Project Dn.
Tal. P. Kamarli

Superintending Engineer
North Konkan Irrigation Project
Circle Kalva,Thane

Chief Engineer
Water Resources Department,
Konkan Region, Mumbai-01

DRG. NO. : 15/17

DATE : 08/2022.