




SCALE :- 1:8000

LEGEND :-

S.NO	DESCRIPTION	SIGN.
1.	25 Year FLOOD LINE	
2.	100 Year FLOOD LINE	
3.	GAT NO	
4.	Road	
5.	Village Site	
6.	Bench mark	
7.	Position of Tank	
8.	Valley	

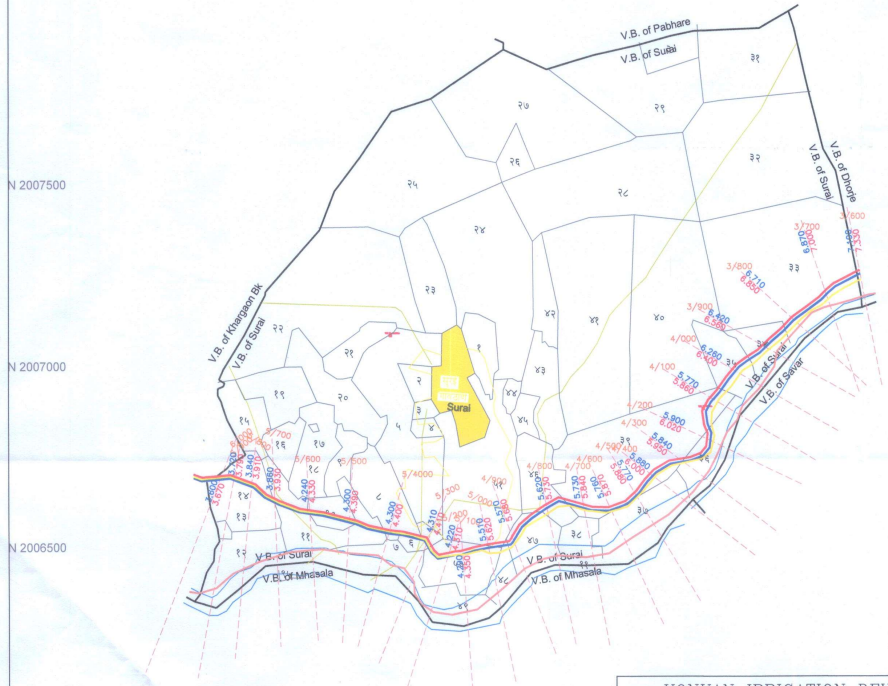

N 2007500
N 2007000
N 2006500
N 2006000

E 299500
E 300000
E 300500
E 301000

KONKAN IRRIGATION DEVELOPMENT CORPORATION		
NAME OF WORK : Computation of Flood for Blue Line And Red Line for Jansi River at Mhasala Surai Village Janashi River (Ch.3/600 to 6/000 Km)		
FLOOD ESTIMATION OF JANSI NADI		
DRAWN & SURVED BY M/S SAI ENGINEERS, PLOT NO-7, LAXMINIVAS VADGAON PUNE. Mb-9881793874	Assistant Engg. Gr-1 Hetawane Project Sub.Dn-5 Kamarii	 S.D. Jadhav Executive Engineer Hetawane Medium Project Dn. Kamarii
 S. S. Patil Superintending Engineer North Konkan Irrigation Project Circle Kalva, Thane	 CHIEF ENGINEER Water Resources Department, Konkan Region, Mumbai-01	
DRG. NO. : 10/17	DATE : 08/2022.	