


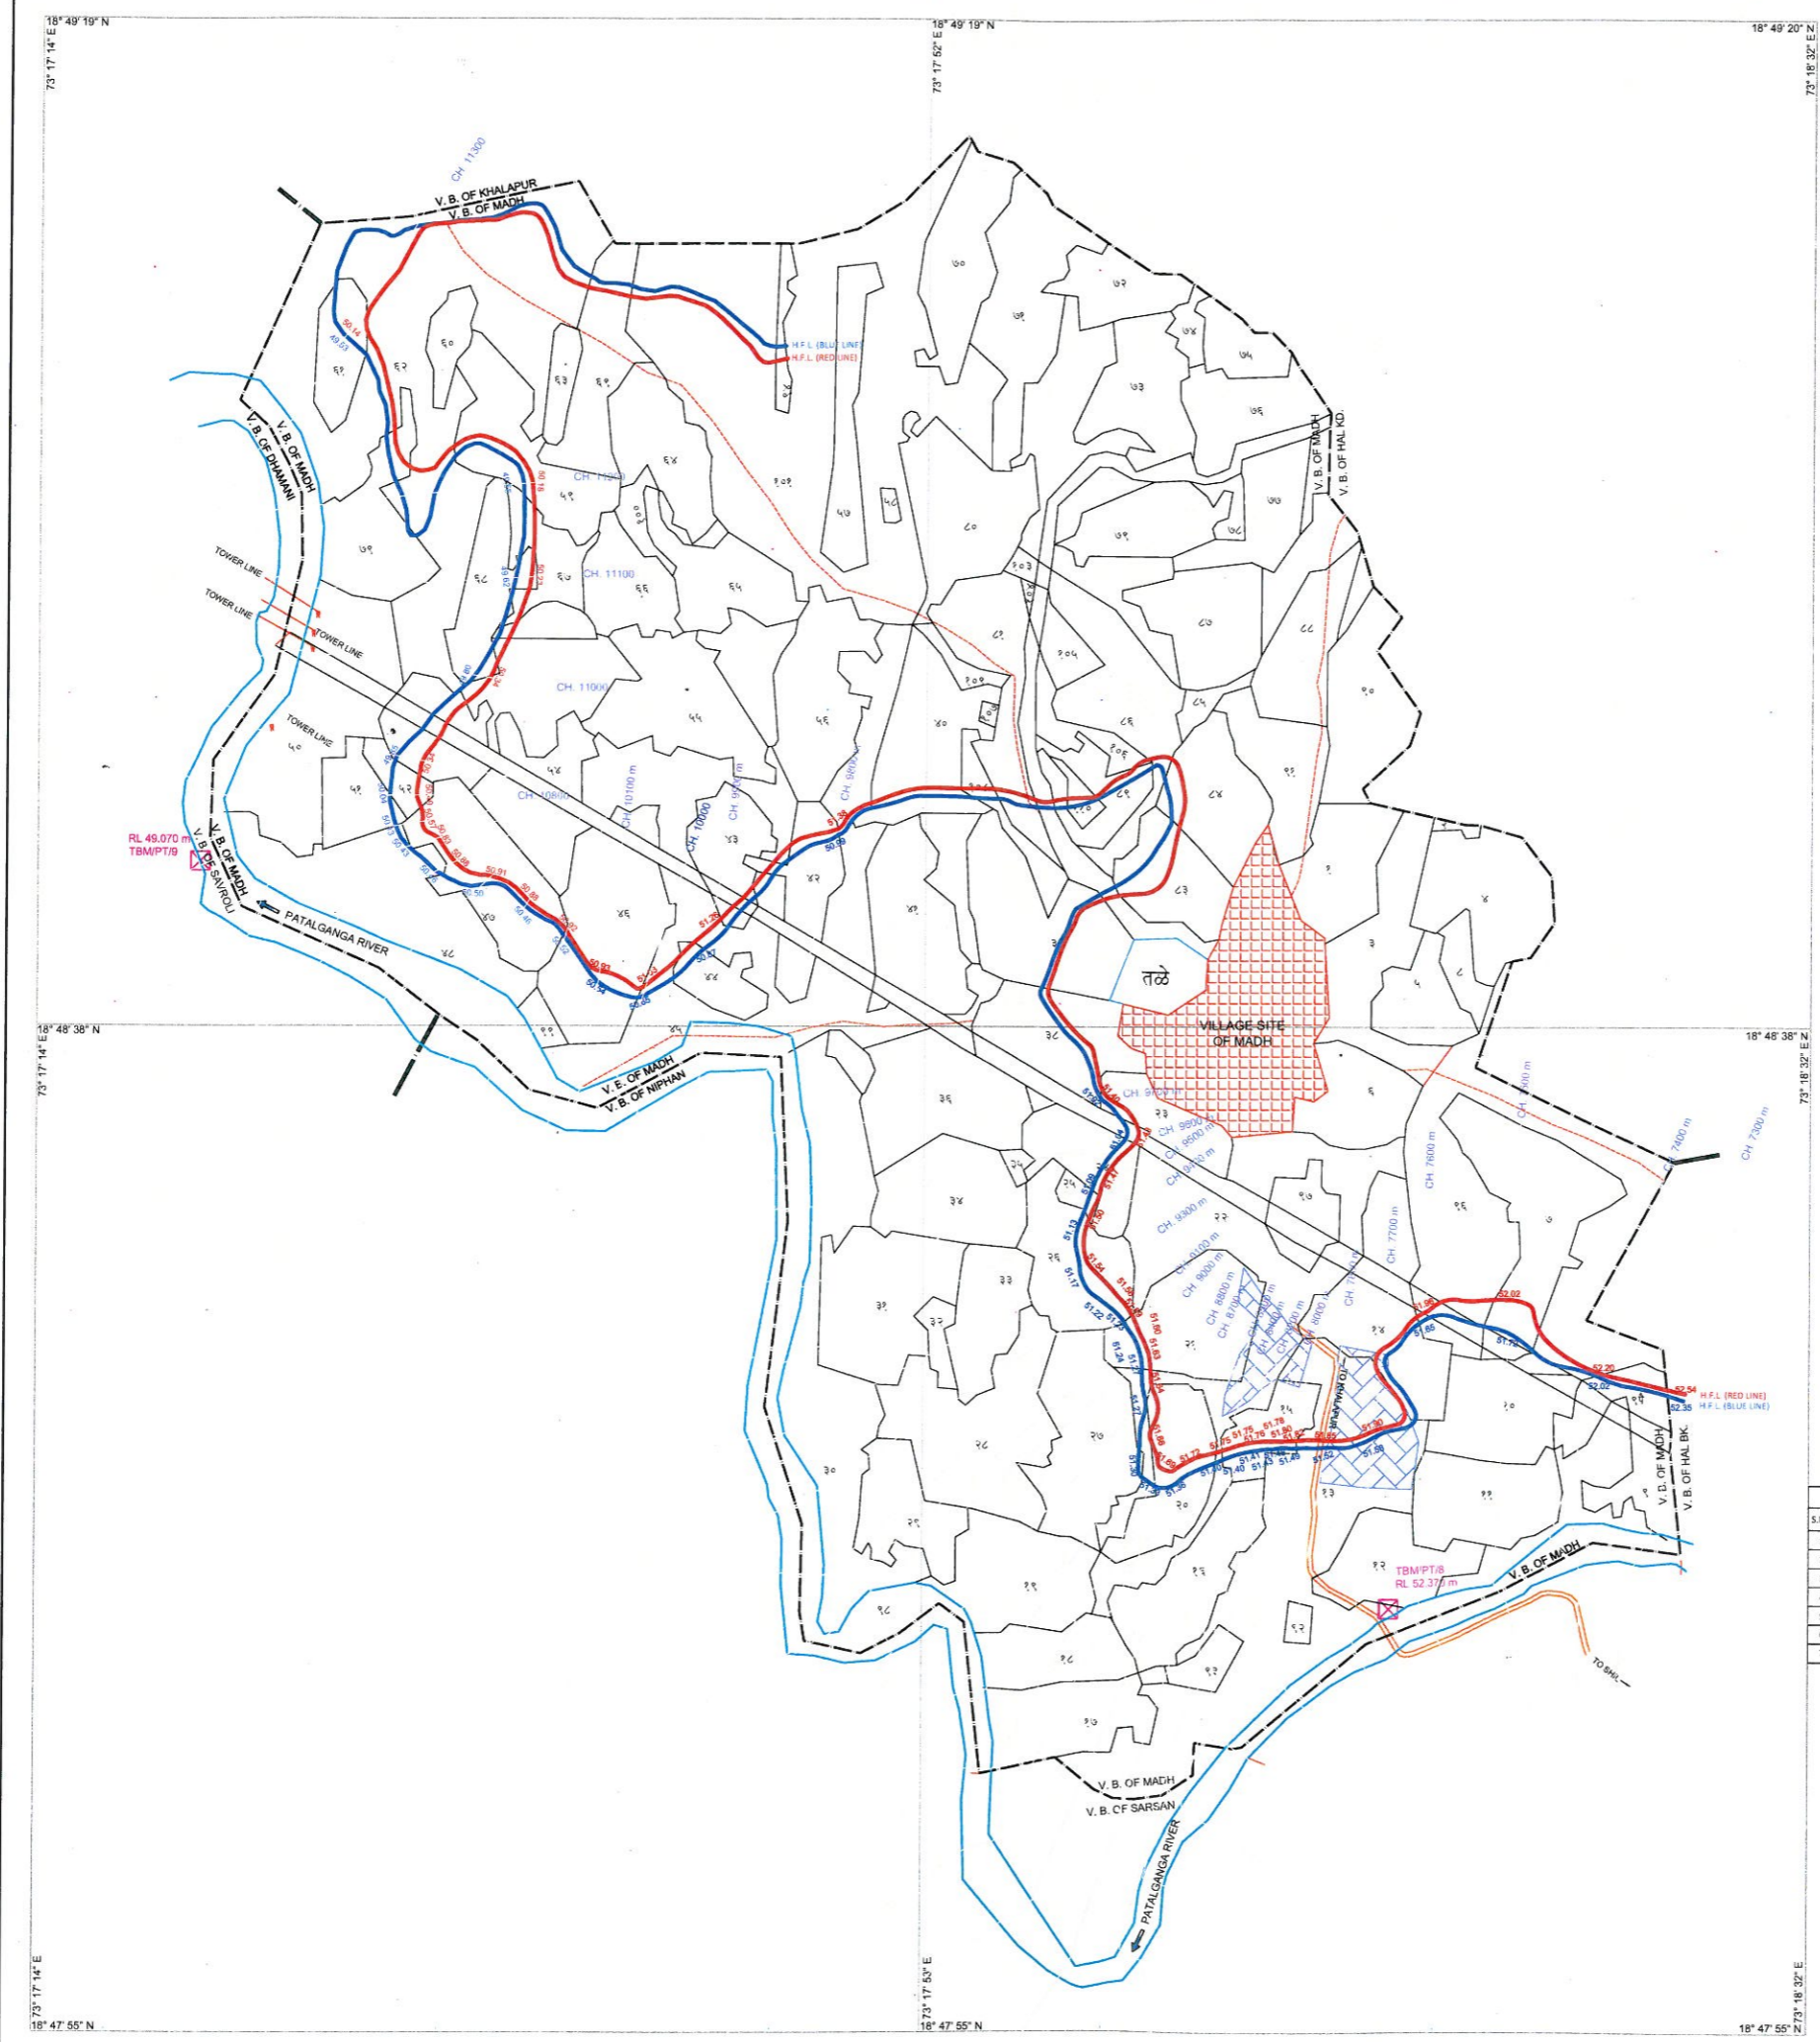

VILLAGE - MADH  
TALUKA - KHALAPUR  
DISTRICT - RAIGAD



LEGEND					
S.NO.	DESCRIPTION	SIGN.	S.NO.	DESCRIPTION	SIGN.
1	H.F.L. (RED LINE)		8	Temple / House	
2	H.F.L. (BLUE LINE)		9	Handpump / Water Tank	
3	Road / Cart Track		10	Nalla / River	
4	Road Bridge		11	Bore Well / Well	
5	Village Boundary		12	Contour Lin / Sm	
6	Village / Gaonthan		13	Pond	
7	Es, Ht, Dp & Tower		14	TBM	

GOVERNMENT OF MAHARASHTRA  
WATER RESOURCES DEPARTMENT  
THANE IRRIGATION CIRCLE, THANE  
RAIGAD IRRIGATION DIVISION, KOLAD

COMPUTATION OF HFL AND HYDRAULIC STUDY OF PATALGANGA RIVER  
TAL - KHALAPUR DIST - RAIGAD

TITLE :- MAP SHOWING H.F.L. (RED LINE & BLUE LINE) OF PATALGANGA RIVER VILLAGE - MADH

SURVEYED & PREPARED BY: *[Signature]*  
A.D. ENGINEERS, PUNE  
37/Devi, High Way & Market Crossing  
Kalyani, Pune-411 008

Assistant Engineer Gr. S  
Irrigation Sub-Div., Kolad, Thane

Executive Engineer  
Raigad Irrigation Div., Raigad

DATE: \_\_\_\_\_