



18° 48' 15" N
73° 17' 38" E
18° 48' 15" N
73° 17' 58" E
18° 48' 15" N
73° 18' 17" E
18° 47' 53" N
73° 17' 38" E
18° 47' 30" N
73° 17' 58" E
18° 47' 30" N
73° 18' 17" E

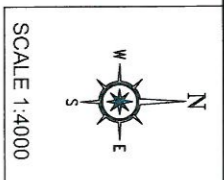

VILLAGE - SARSAN
TALUKA - KHALAPUR
DISTRICT - RAIGAD
SCALE 1:4000

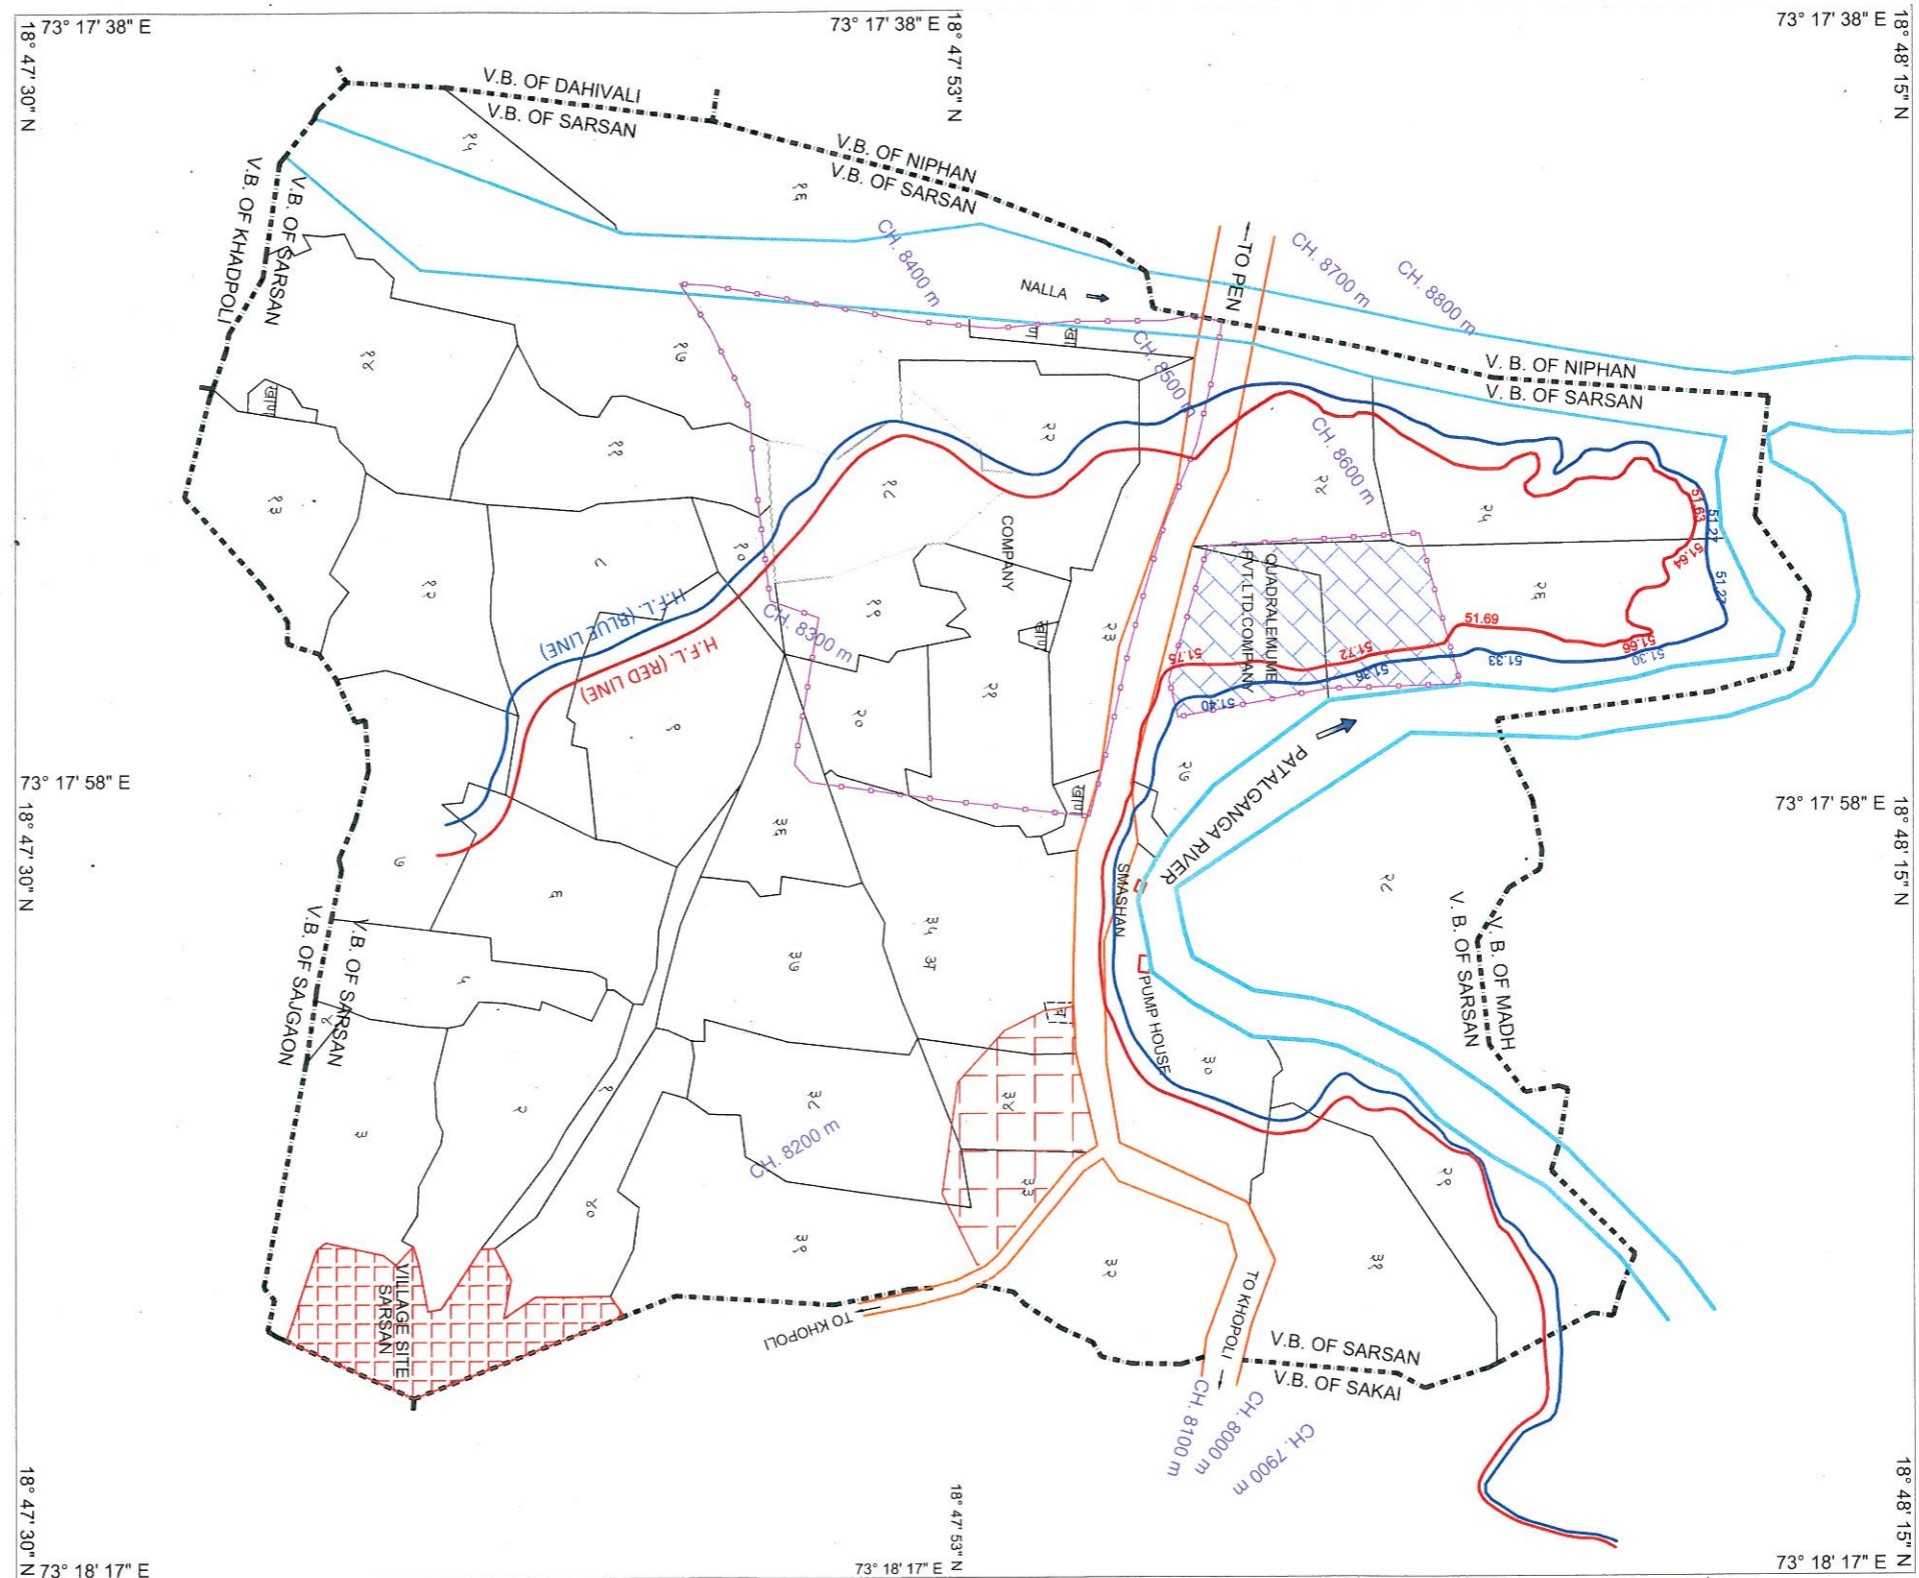

LEGEND

S.NO.	DESCRIPTION	SIGN.	S.NO.	DESCRIPTION	SIGN.
1	H.F.L. (RED LINE)		8	Temple / House	
2	H.F.L. (BLUE LINE)		9	Handpump / Water Tank	
3	Road / Cart Track		10	Nalla / River	
4	Road Bridge		11	Bore Well / Well	
5	Village Boundary		12	Contour 1m / 5m	
6	Village / Gaonthan		13	Pond	
7	Ep. Ht. Dp & Tower		14	TBM	

GOVERNMENT OF MAHARASHTRA
WATER RESOURCES DEPARTMENT

THANE IRRIGATION CIRCLE, THANE
RAIGAD IRRIGATION DIVISION, KOLAD

COMPUTATION OF HFL AND HYDRAULIC STUDY OF PATALGANGA RIVER
TAL - KHALAPUR
DIST - RAIGAD

TITLE :- MAP SHOWING H.F.L. (RED LINE & BLUE LINE) OF PATALGANGA RIVER VILLAGE- SARSAN

<p>PREPARED BY :- A.D. ENGINEERS, 20 Oaks, Flat No.-8, Mayur Colony, Konkan, Panvel-410108</p>	<p>EXECUTIVE ENGINEER Raigad Irrigation Div., Kolad</p>	<p>CHIEF ENGINEER Konkan Region, Mumbai</p>
<p>CHECKED BY :-</p>	<p>ASSISTANT ENGINEER GR-I Irrigation Sub Div., Kolad</p>	<p>SUBSTANDING ENGINEER Thane Irrigation Circle, Thane</p>
<p>DATE :-</p>	<p>DWG. NO. - 1</p>	